


DRAFT

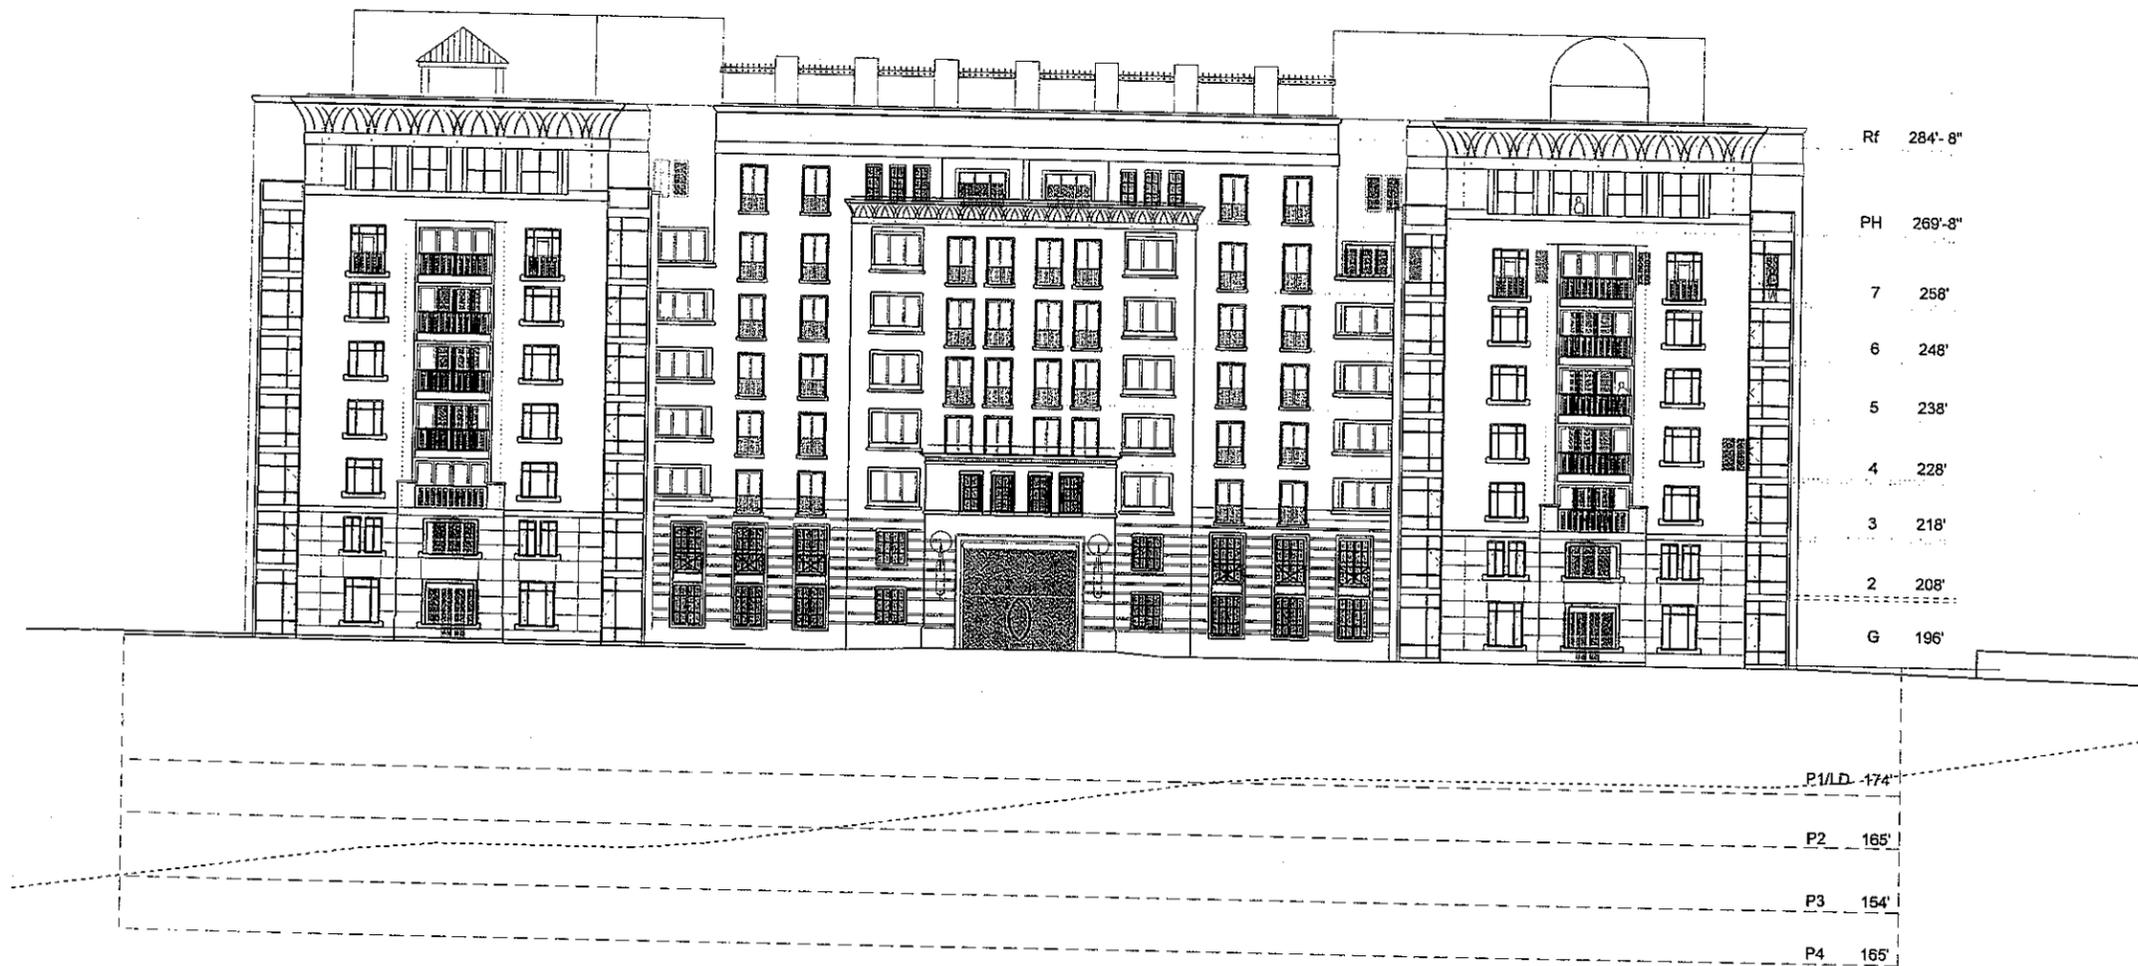

WARDMAN WEST TOWER

The JBG Companies

DEVELOPER

SCALE: 1" = 30"

March 1, 2006

Elevation - East, Main Entrance

ARCHITECT

1030 Fifteenth Street, NW  
Suite 430  
Washington, D.C. 20005

202 682-1600  
Fax 202 582 1672  
architects@esocoff.com

ESOCOFF & ASSOCIATES | architects

SK  
Elev.  
Front

DRAFT



WARDMAN WEST TOWER

The JBG Companies

DEVELOPER

SCALE: 1" = 30"

March 1, 2006

Elevation - North, Woodley Road


ARCHITECT

1030 Fifteenth Street, NW  
Suite 430  
Washington, D.C. 20005  
202 682-1600  
Fax 202 682 1672  
architects@esocoff.com

ESOCOFF & ASSOCIATES | architects

SK  
Elev.  
East

DRAFT

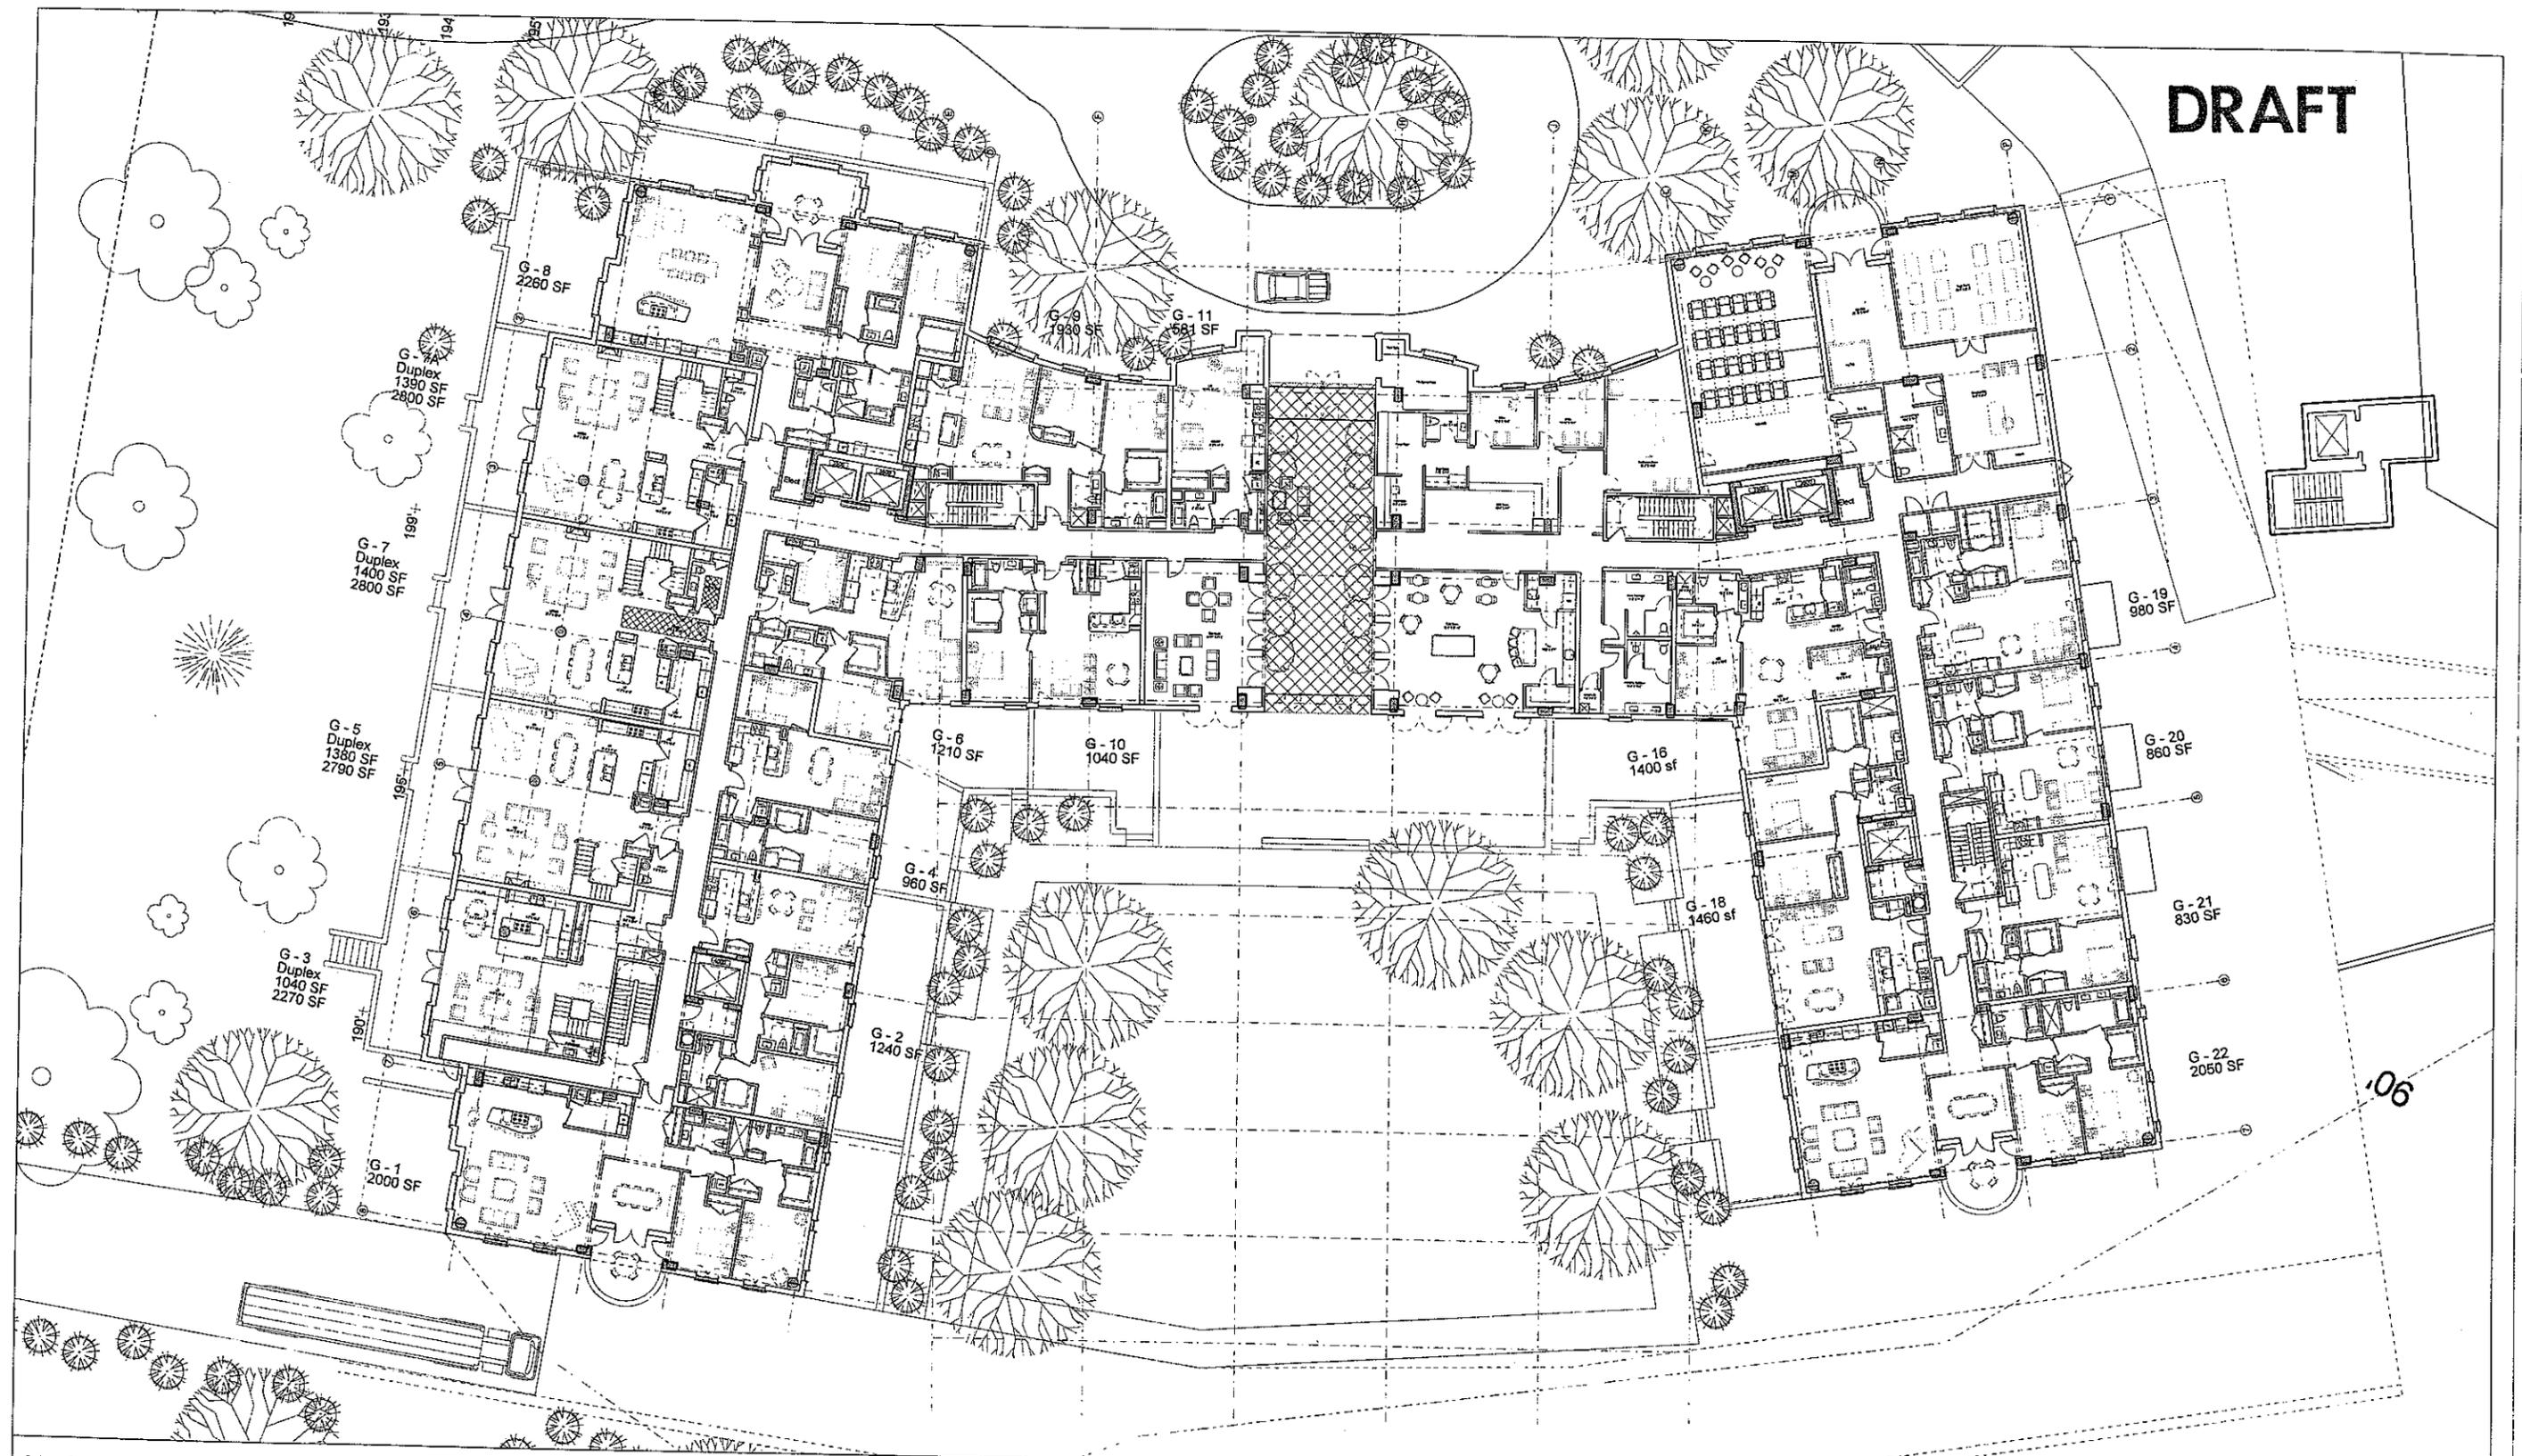


WARDMAN WEST

DEVELOPER  
The JBG Companies

SCALE: 1"=30'

6 March 2006

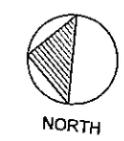

ARCHITECT

Ground Floor Plan


1030 Fifteenth Street, NW  
 Suite 430  
 Washington, D.C. 20005

202 682-1600  
 Fax 202 682 1672  
 architects@esocoff.com

ESOCOFF & ASSOCIATES | architects



DRAFT

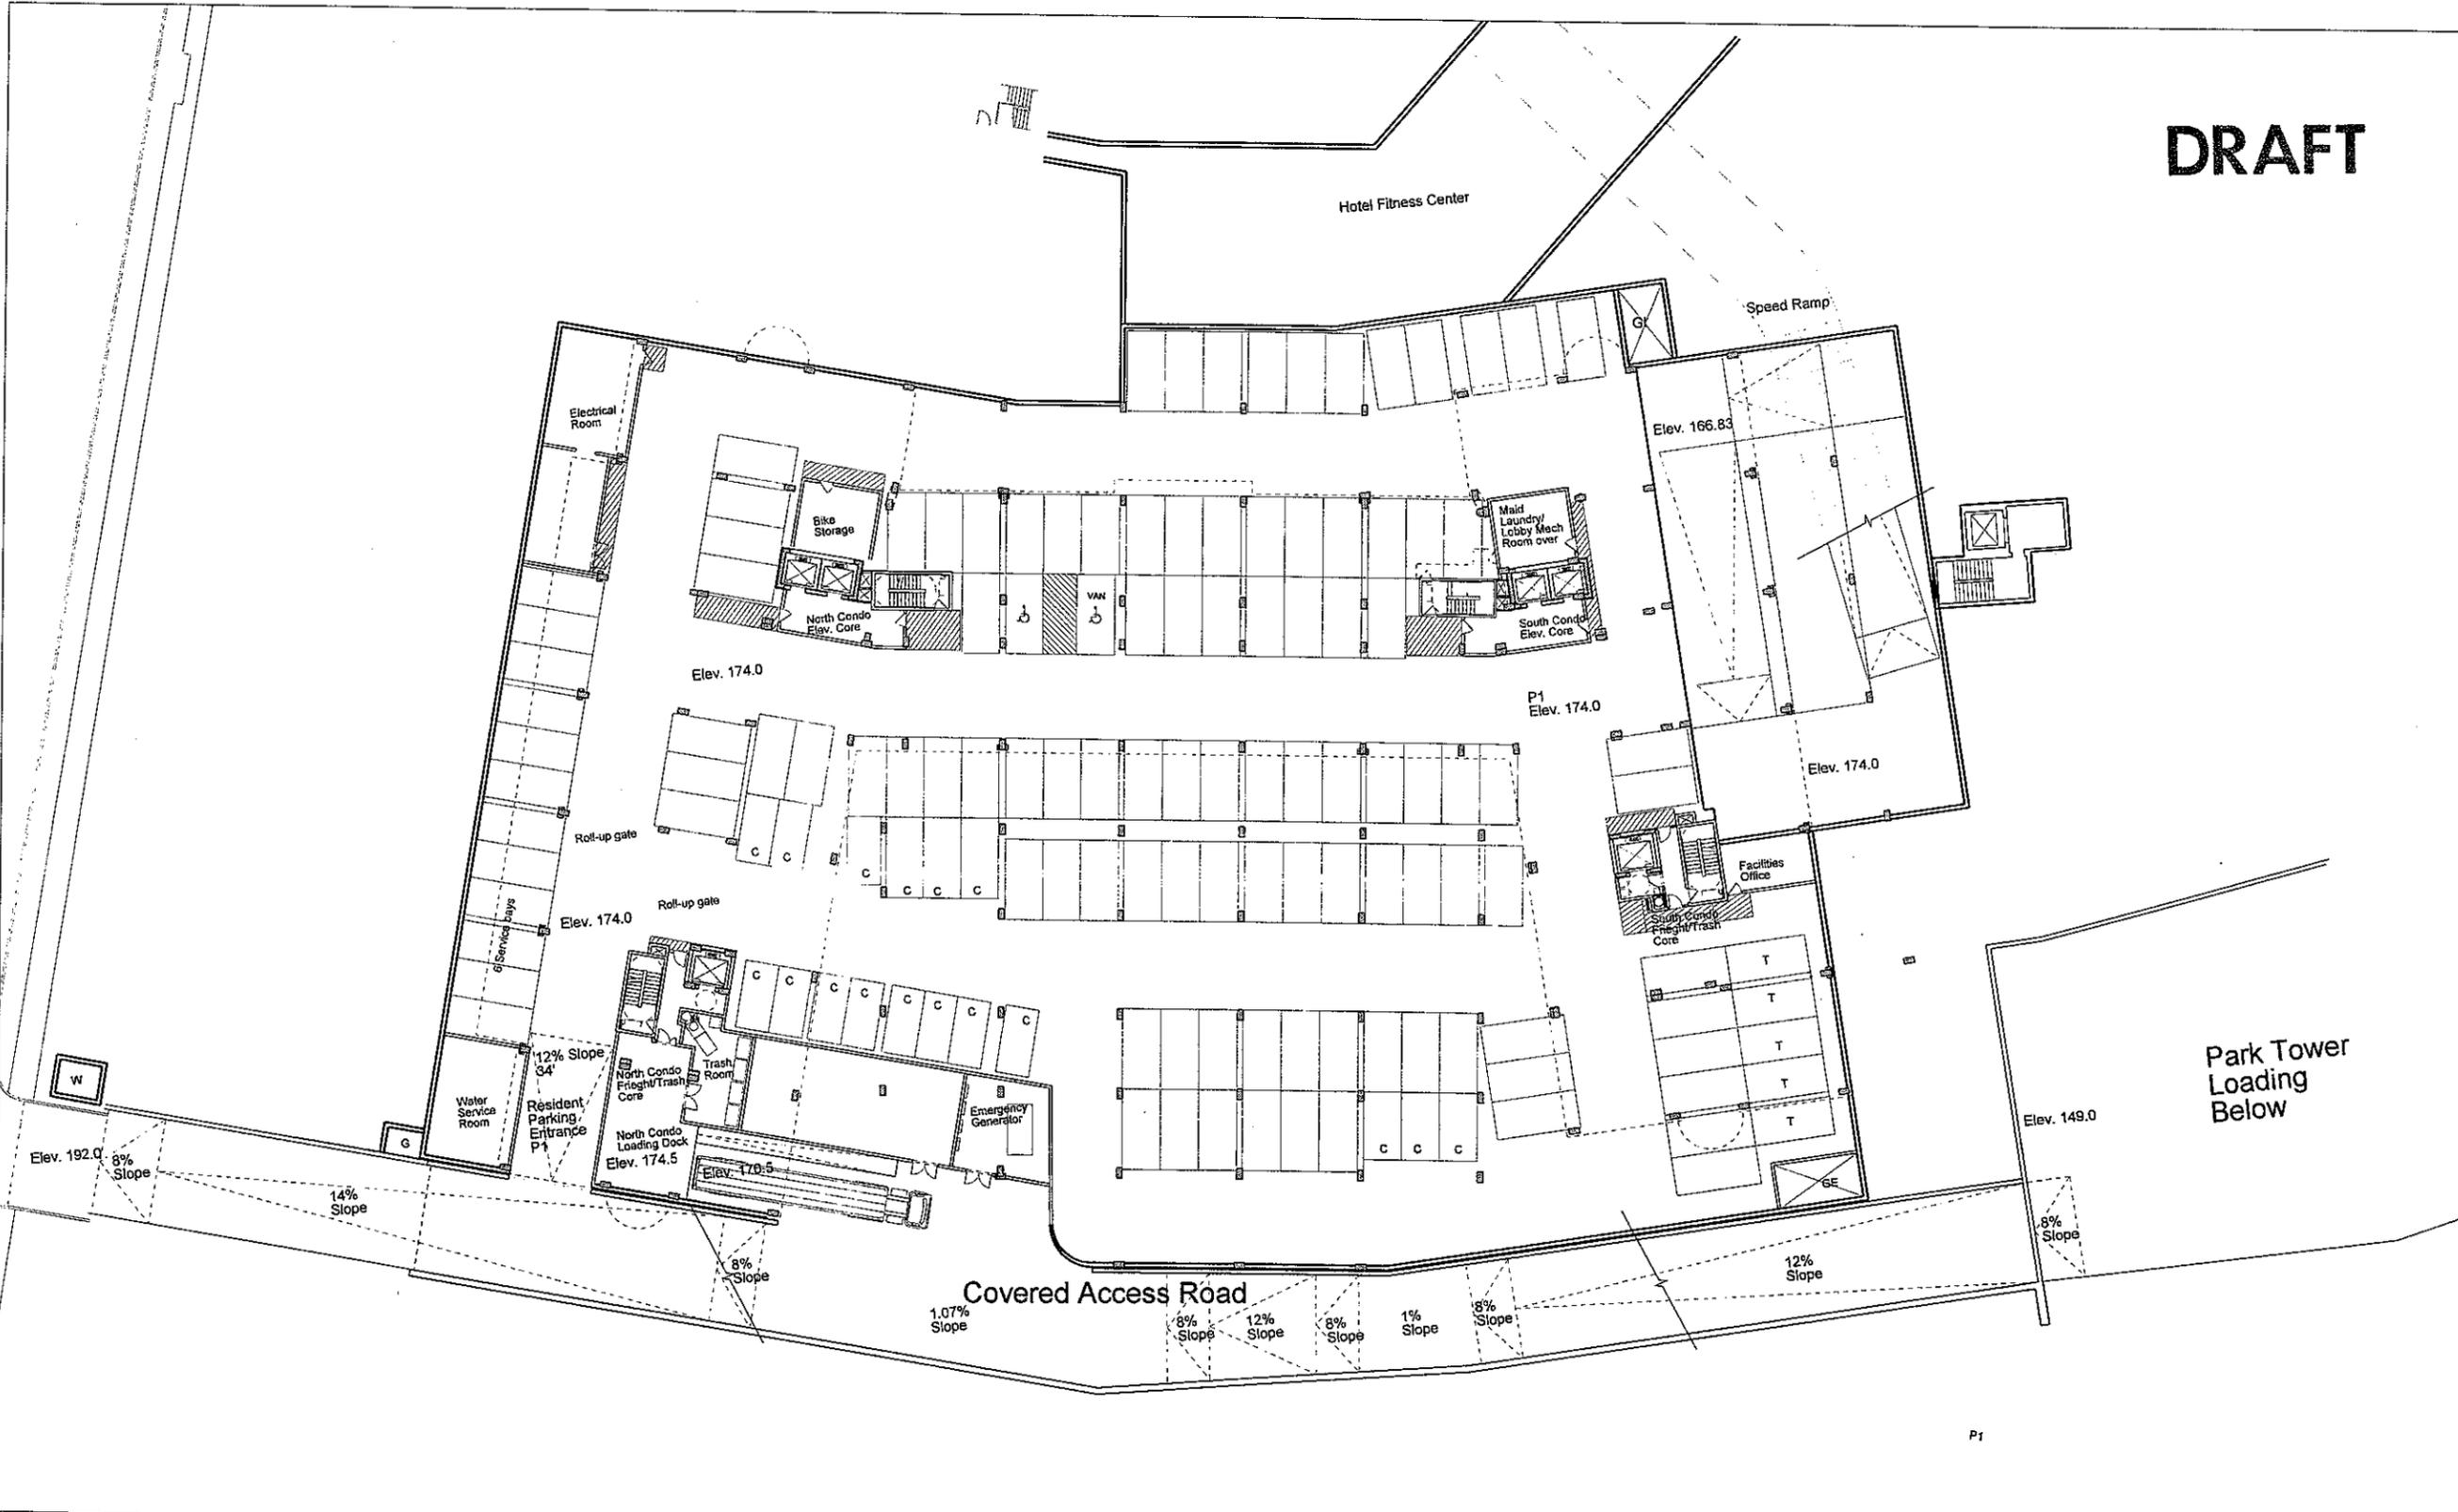

WARDMAN WEST

DEVELOPER  
The JBG Companies

SCALE: 1" = 40'-0"

6 March 2006




Parking Level P1

ARCHITECT  
 1030 Fifteenth Street, NW Suite 430 202 682-1500  
 Washington, D.C. 20005 Fax 202 682 1672  
 architects@esocoff.com

ESOCOFF & ASSOCIATES | architects

SK  
P-1

DRAFT

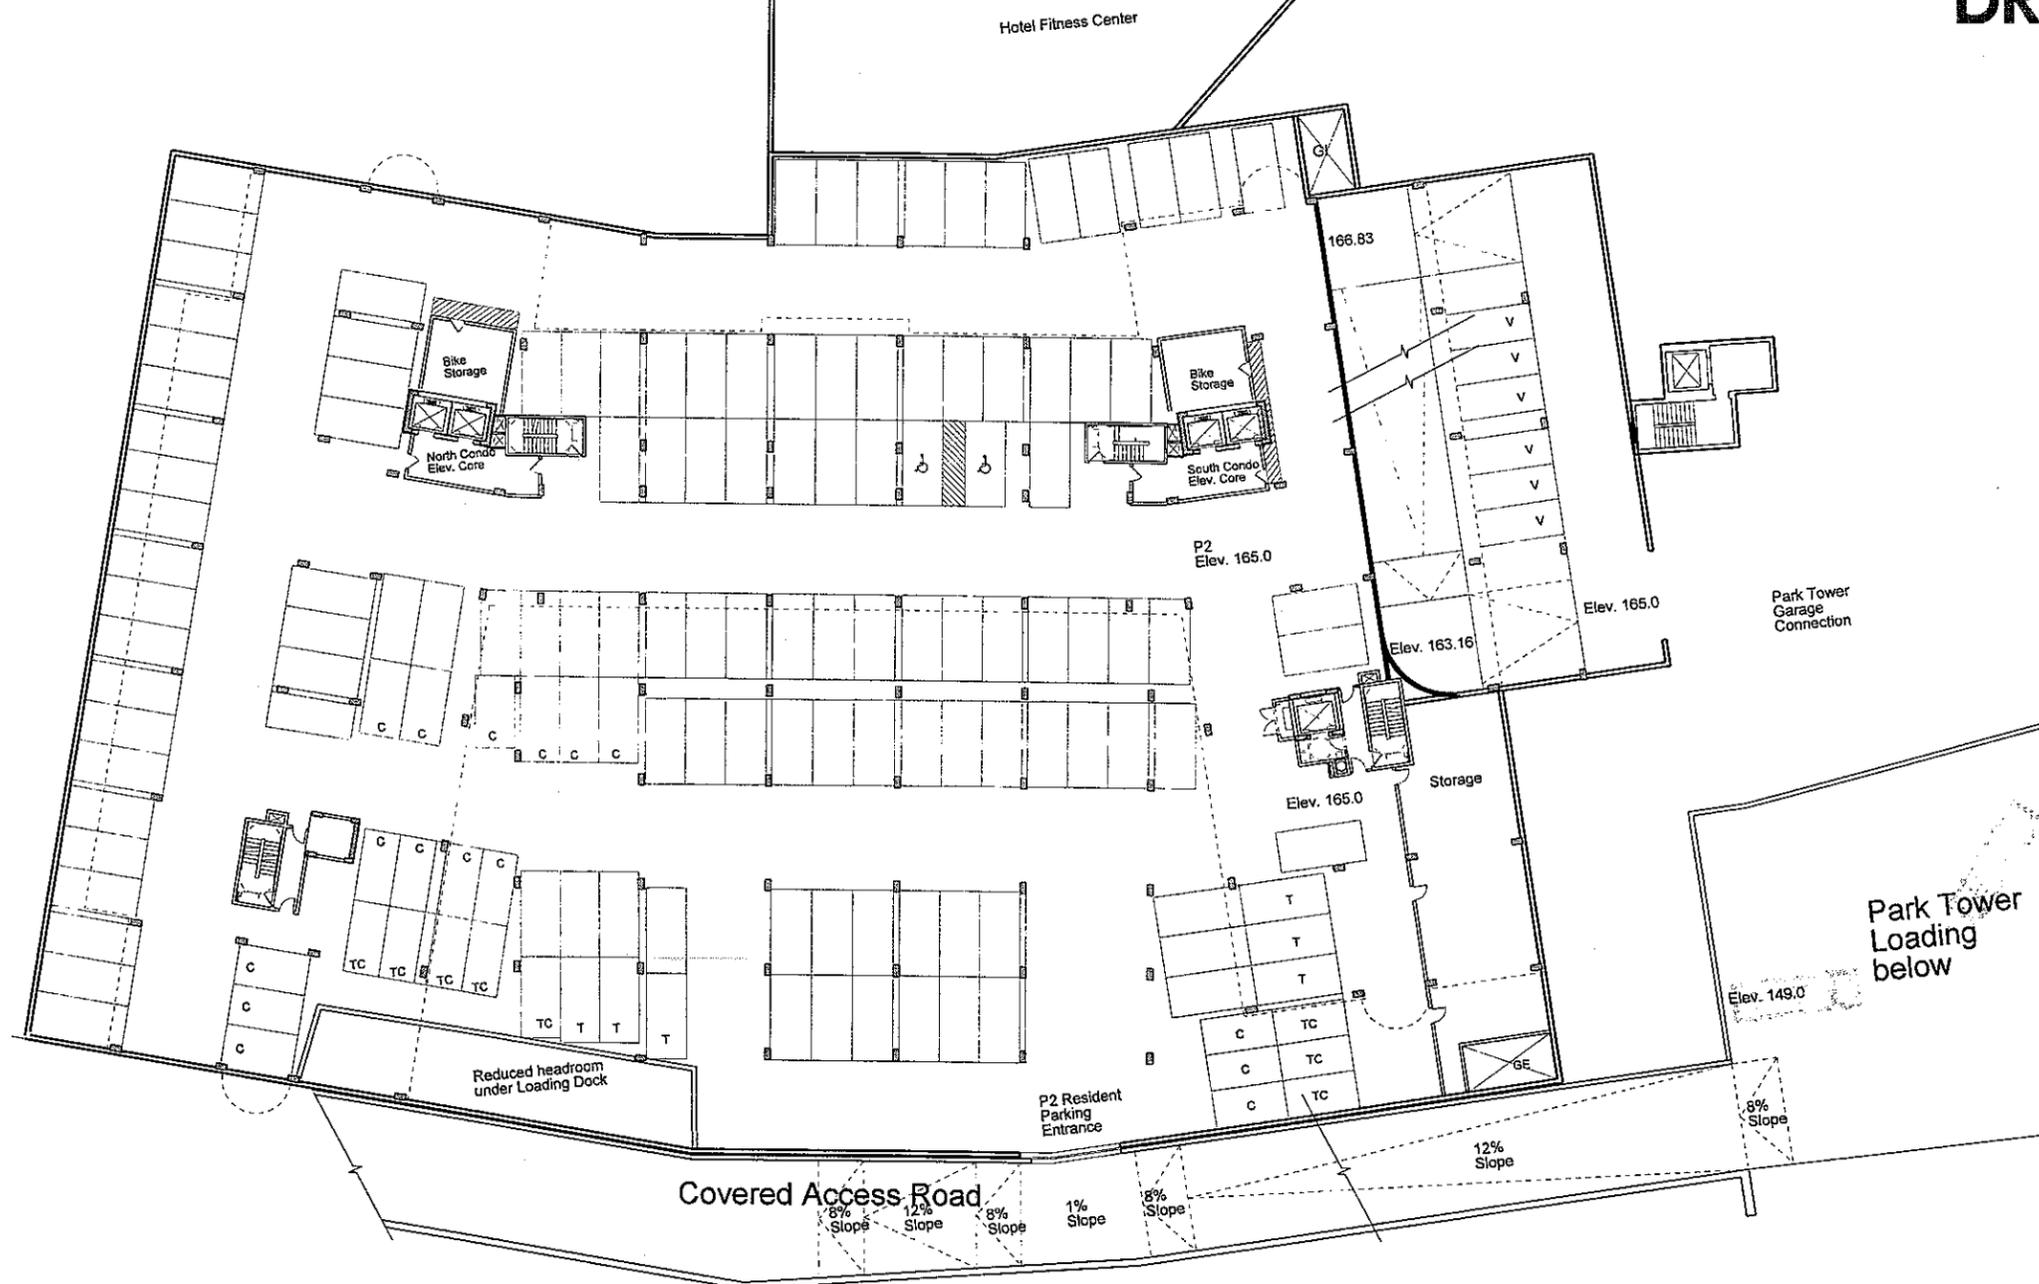

WARDMAN WEST

DEVELOPER  
The JBG Companies

SCALE: 1" = 40'-0"

6 March 2006



ARCHITECT


Parking Level P2

1030 Fifteenth Street, NW Suite 430 Washington, D.C. 20005 202.682-1600 Fax 202.682.1672 architects@esocoff.com

ESOCOFF & ASSOCIATES architects

SK  
P-2

DRAFT

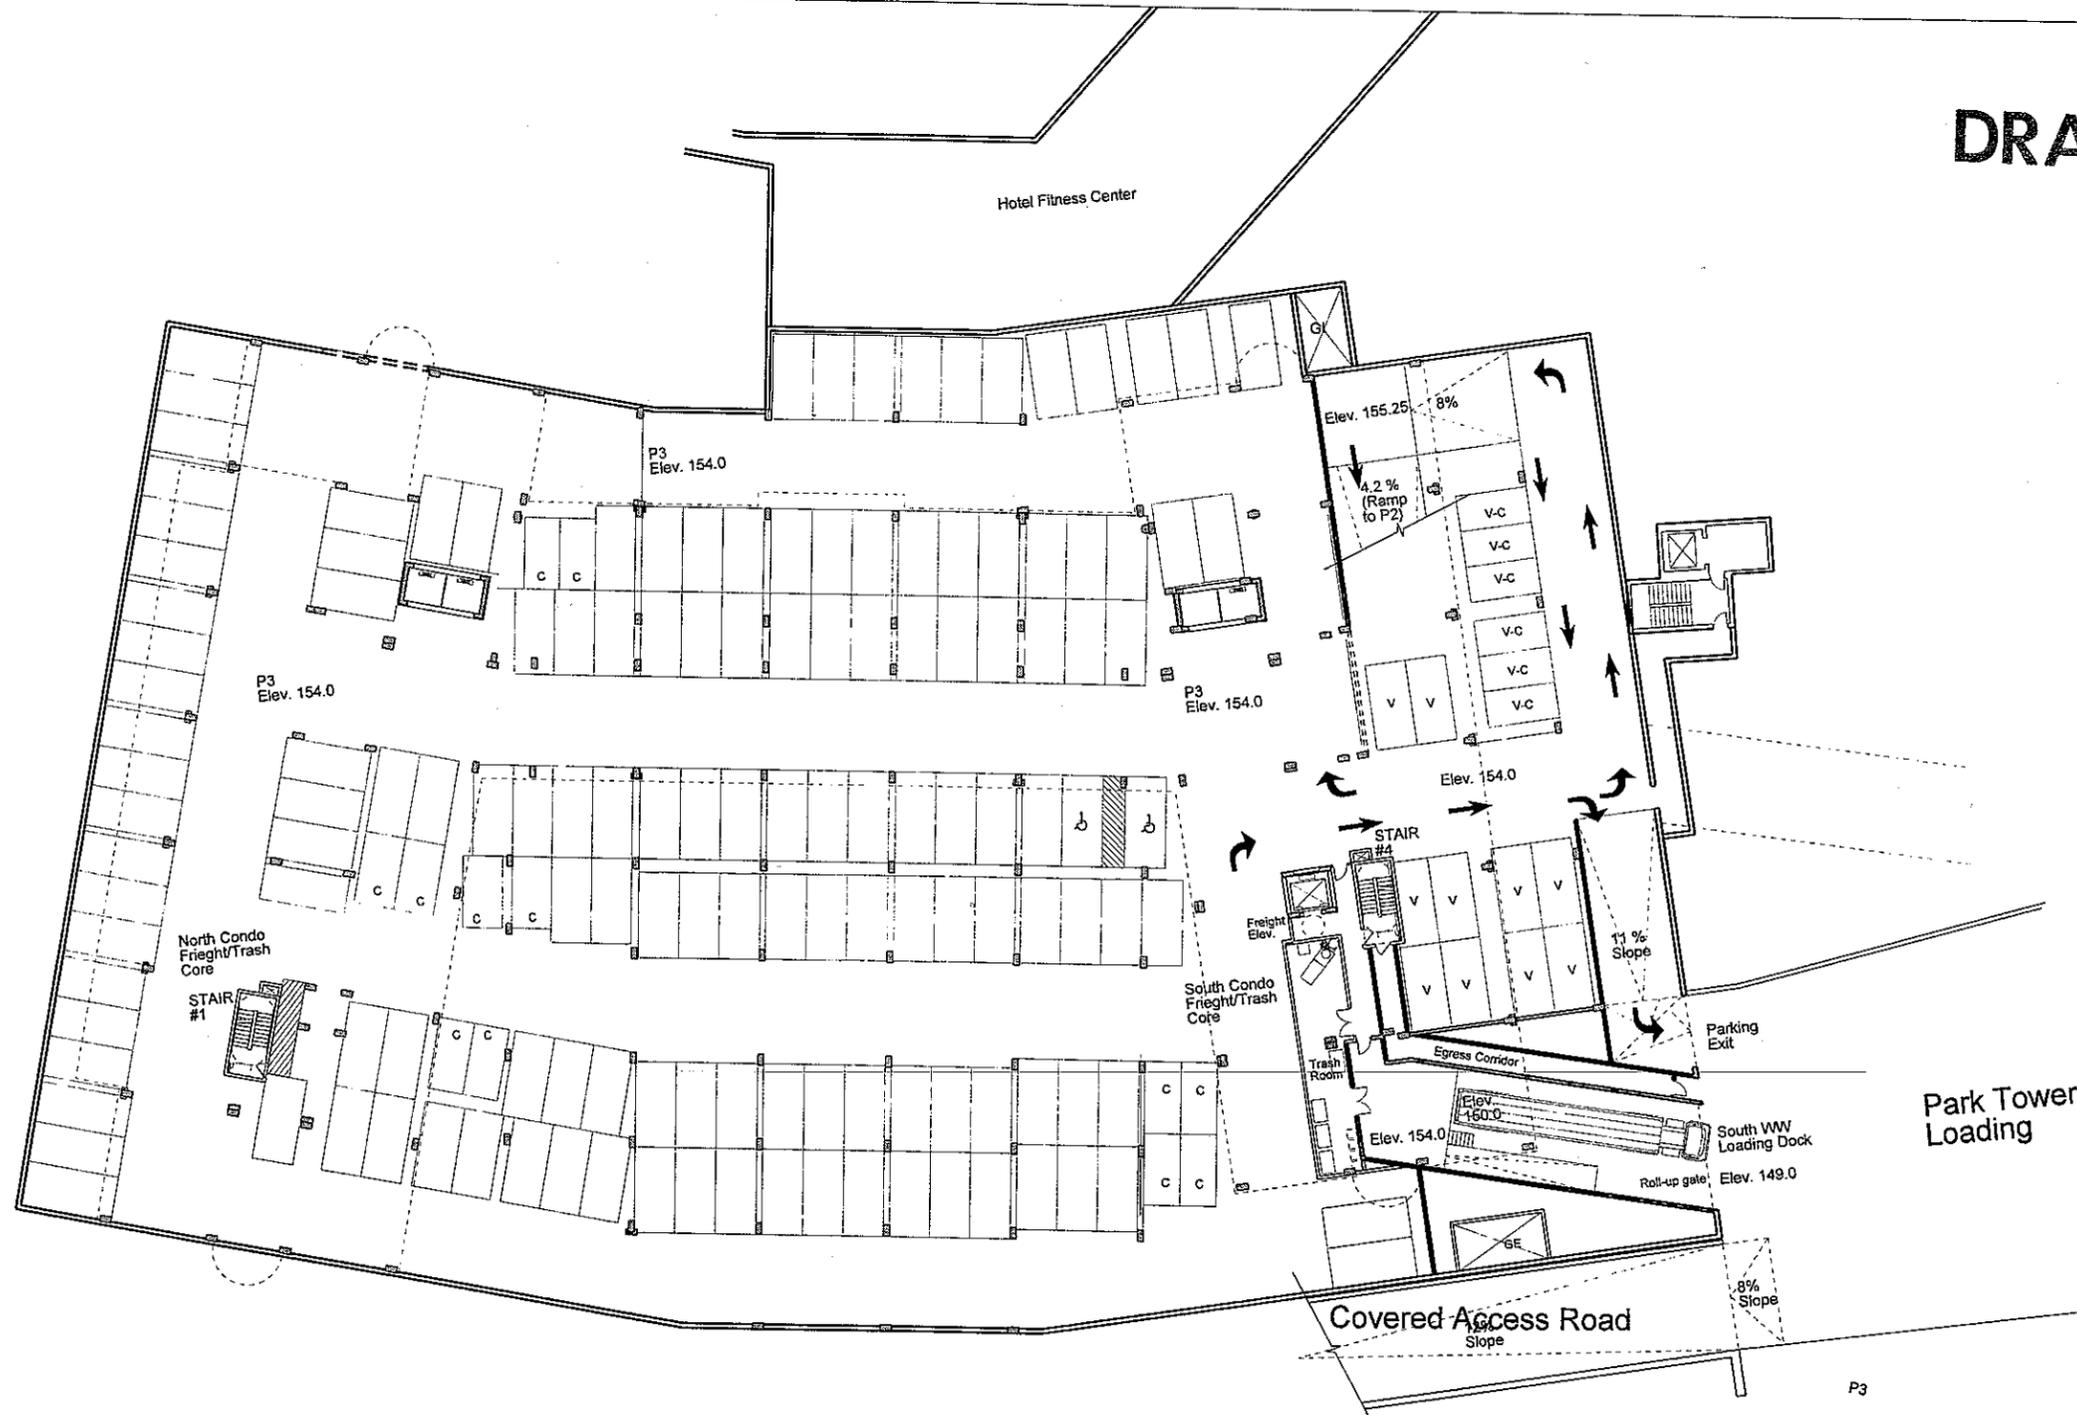

WARDMAN WEST

DEVELOPER  
The JBG Companies

SCALE: 1" = 40'-0"

6 March 2006



ARCHITECT

Parking Level P3

1030 Fifteenth Street, NW  
Suite 430  
Washington, D.C. 20005

202 682-1600  
Fax 202 682 1672  
architects@esocoff.com

ESOCOFF & ASSOCIATES | architects

SK  
P-3