
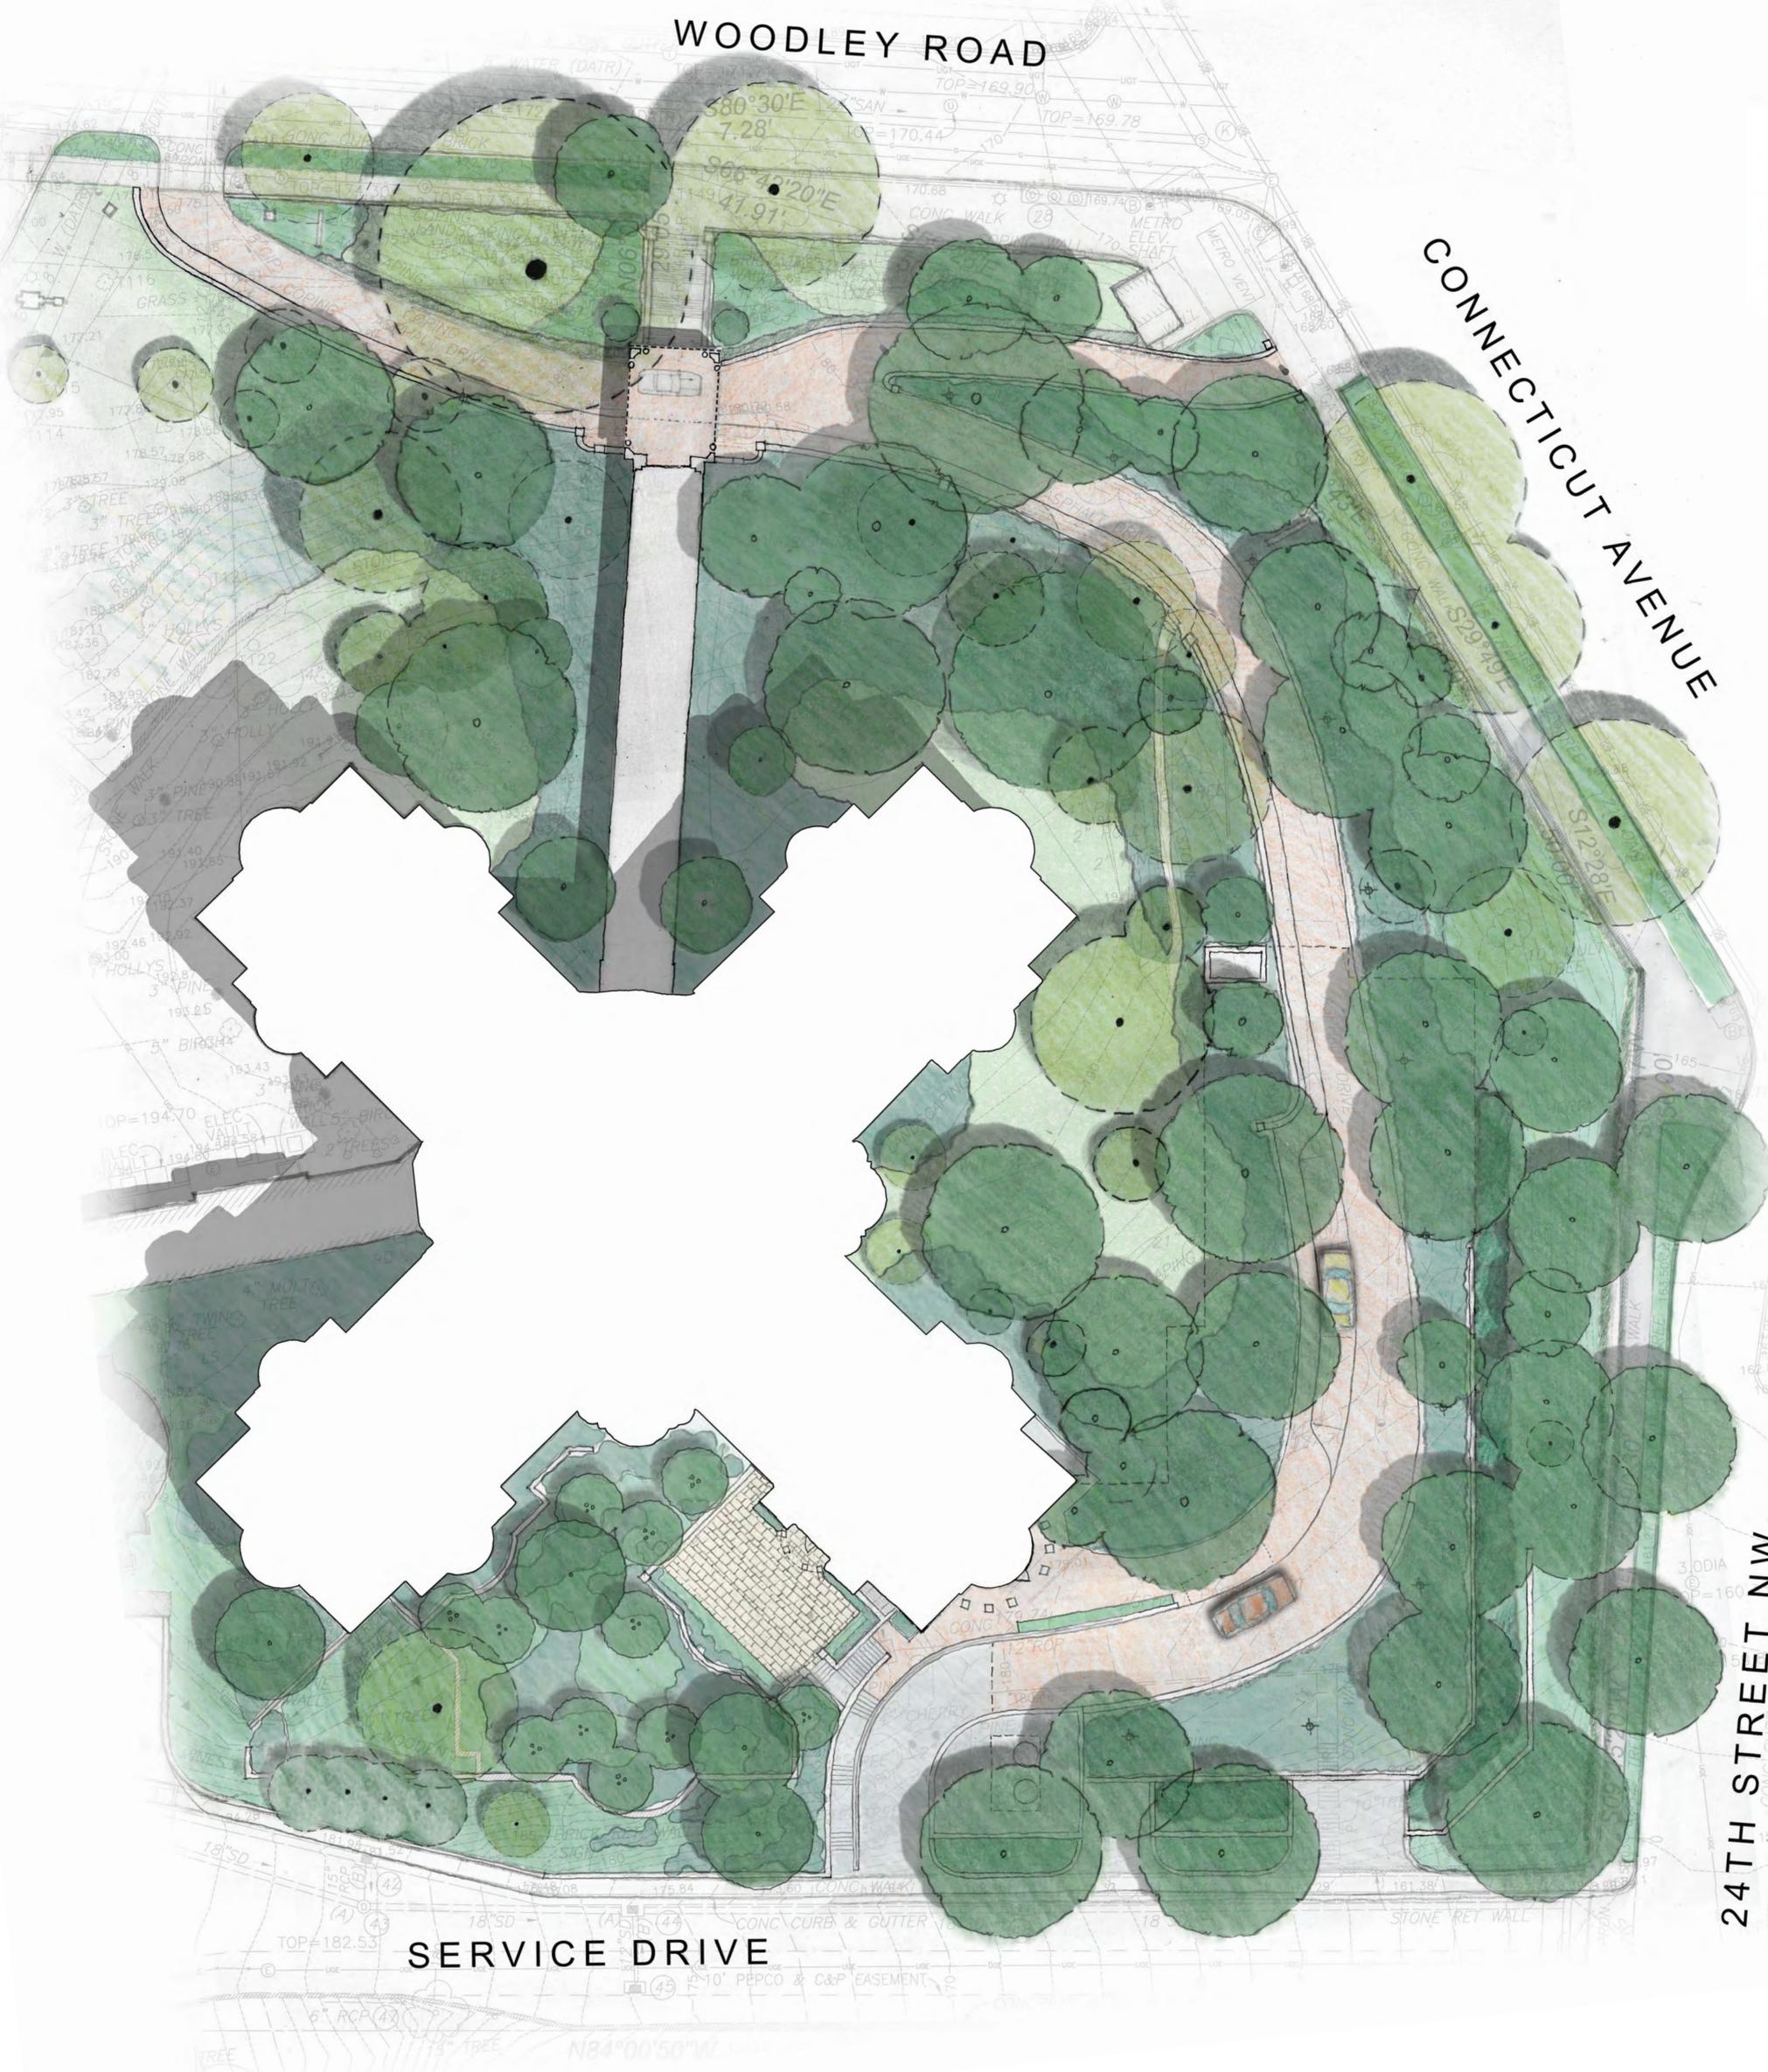


WOODLEY ROAD

CONNECTICUT AVENUE

LEGEND

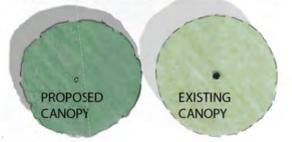

SERVICE DRIVE

24TH STREET NW


WOODLEY ROAD, N.W.
(90' WIDE)

CONNECTICUT AVENUE, N.W.
(WIDTH VARIES)

MARRIOTT HOTEL EXIT

24th STREET, N.W.
(WIDTH VARIES)

- LEGEND**
-  EXISTING TREE
 -  PROPOSED CANOPY TREE
 -  PROPOSED EVERGREEN TREE
 -  PROPOSED ORNAMENTAL TREES
 -  PROPOSED SHRUBS
 -  EXISTING SHRUBS
 -  GROUNDCOVERS AND PERENNIALS
 -  TURF
 -  REINFORCED TURF
 -  ECO-LAWN

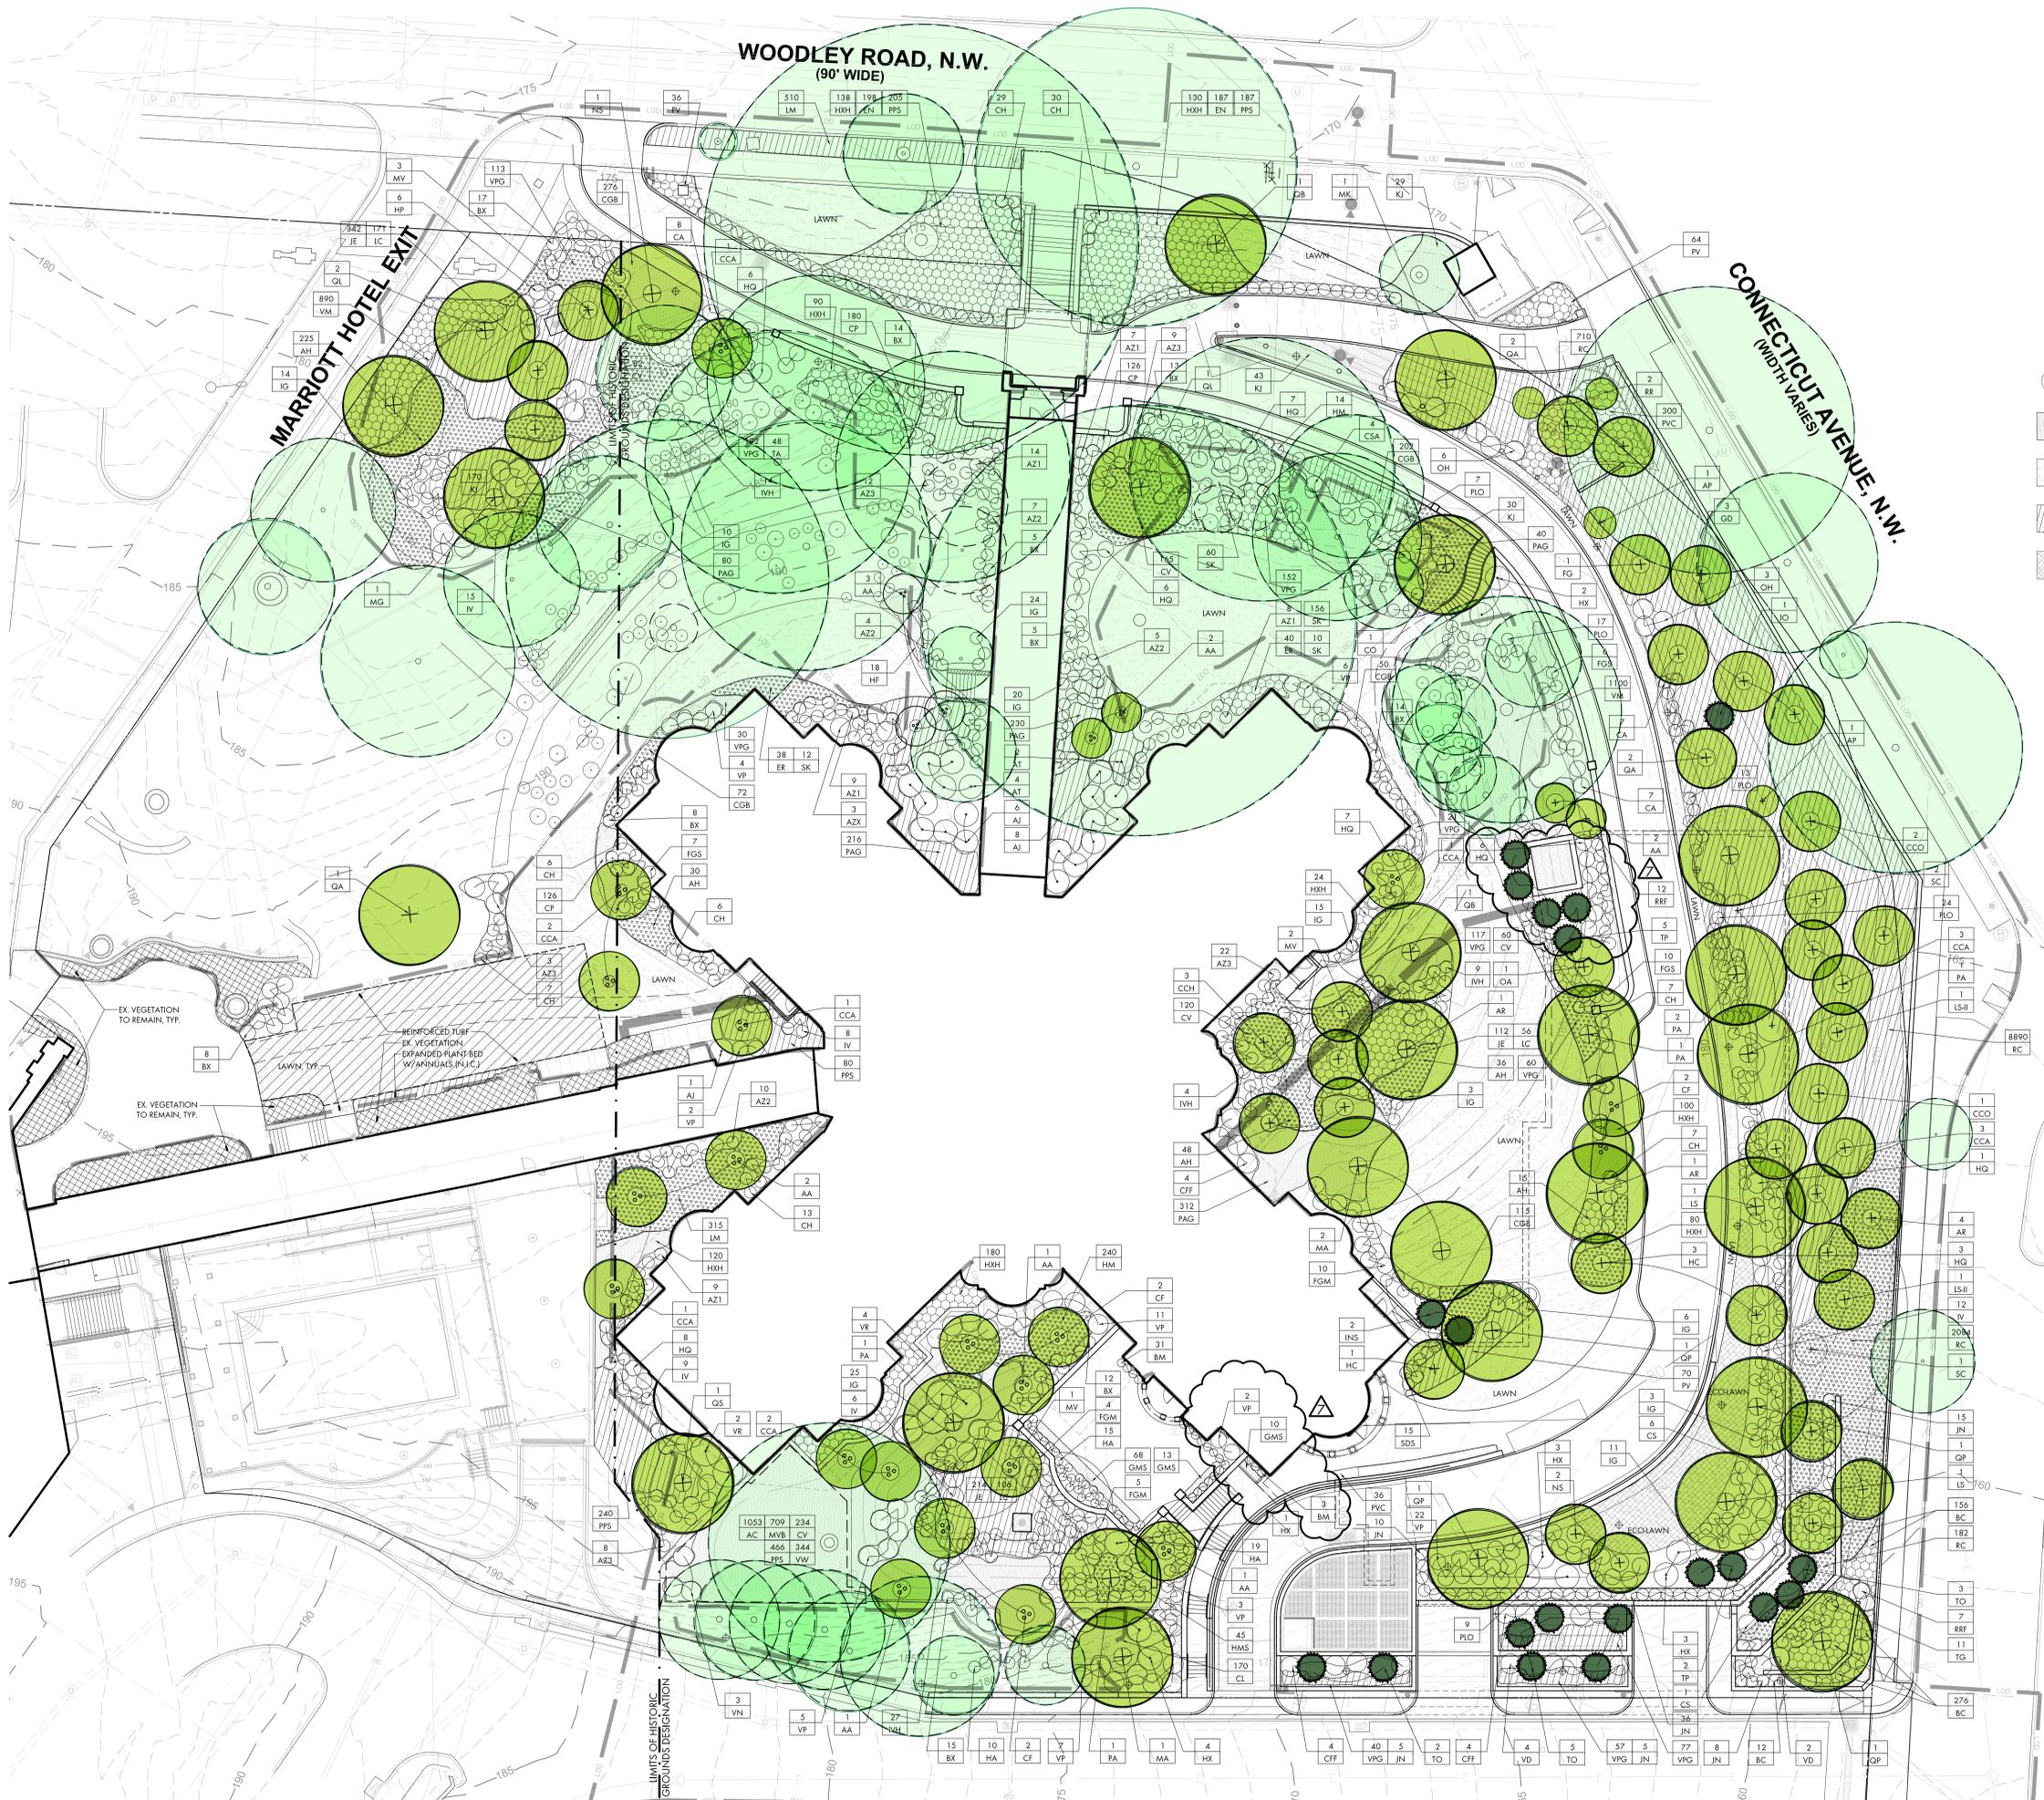

anderson cooper group architects
 McLean
 1430 Spring Hill Road, Suite 104
 McLean, Virginia 22102
 T: 703.749.4545 F: 703.749.9016
 Middleburg
 20 South Madison Street, P.O. Box 2133
 Middleburg, Virginia 20117
 T: 540.687.5787 F: 703.749.9016



Michael Vergason Landscape Architects, Ltd.
 1102 King Street, 2nd Floor
 Alexandria, VA 22314
 T: 703.836.5557 F: 703.836.5505
 www.vergason.net

PROJECT NAME:
WARDMAN TOWER GARAGE
 2660 WOODLEY ROAD, N.W.
 WASHINGTON, D.C.

SEAL:

ACG ARCHITECTS P.C. EXPRESSLY RESERVES ITS COMMON LAW COPYRIGHT AND OTHER PROPERTY RIGHTS TO THESE PLANS. THESE PLANS ARE NOT TO BE REPRODUCED, CHANGED OR COPIED IN ANY FORM OR MANNER WHATSOEVER, NOR ARE THEY TO BE ASSIGNED TO ANY THIRD PARTY, WITHOUT FIRST OBTAINING THE EXPRESS WRITTEN PERMISSION AND CONSENT OF ACG ARCHITECTS P.C.


IF THIS DRAWING IS NOT 30"x42" IT HAS BEEN REVISED FROM ITS ORIGINAL SIZE AND THE SCALES NOTED ON THE DRAWINGS AND DETAILS ARE NO LONGER APPLICABLE.

ISSUE:	DATE:
50% DESIGN DEVELOPMENT	01/10/14
PDPM SUBMISSION	02/20/14
3rd PARTY REVIEW SUBMISSION	02/28/14
PERMIT SUBMISSION	05/08/14
CONFORMED BID SET	01/05/15
BULLETRN #3 VIE REVISIONS	08/28/15
BULLETRN #7	10/29/15

Sheet Title:
OVERALL PLANTING PLAN

Drawing No.
GL-603


ACG Project No. 4463.02

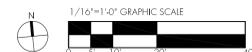

DATE PLOTTED: 10/29/15 10:58:11 AM PLOT FILE: 151010.DWG PLOT SCALE: 1/16"=1'-0"



2011. Winter view across Connecticut Avenue

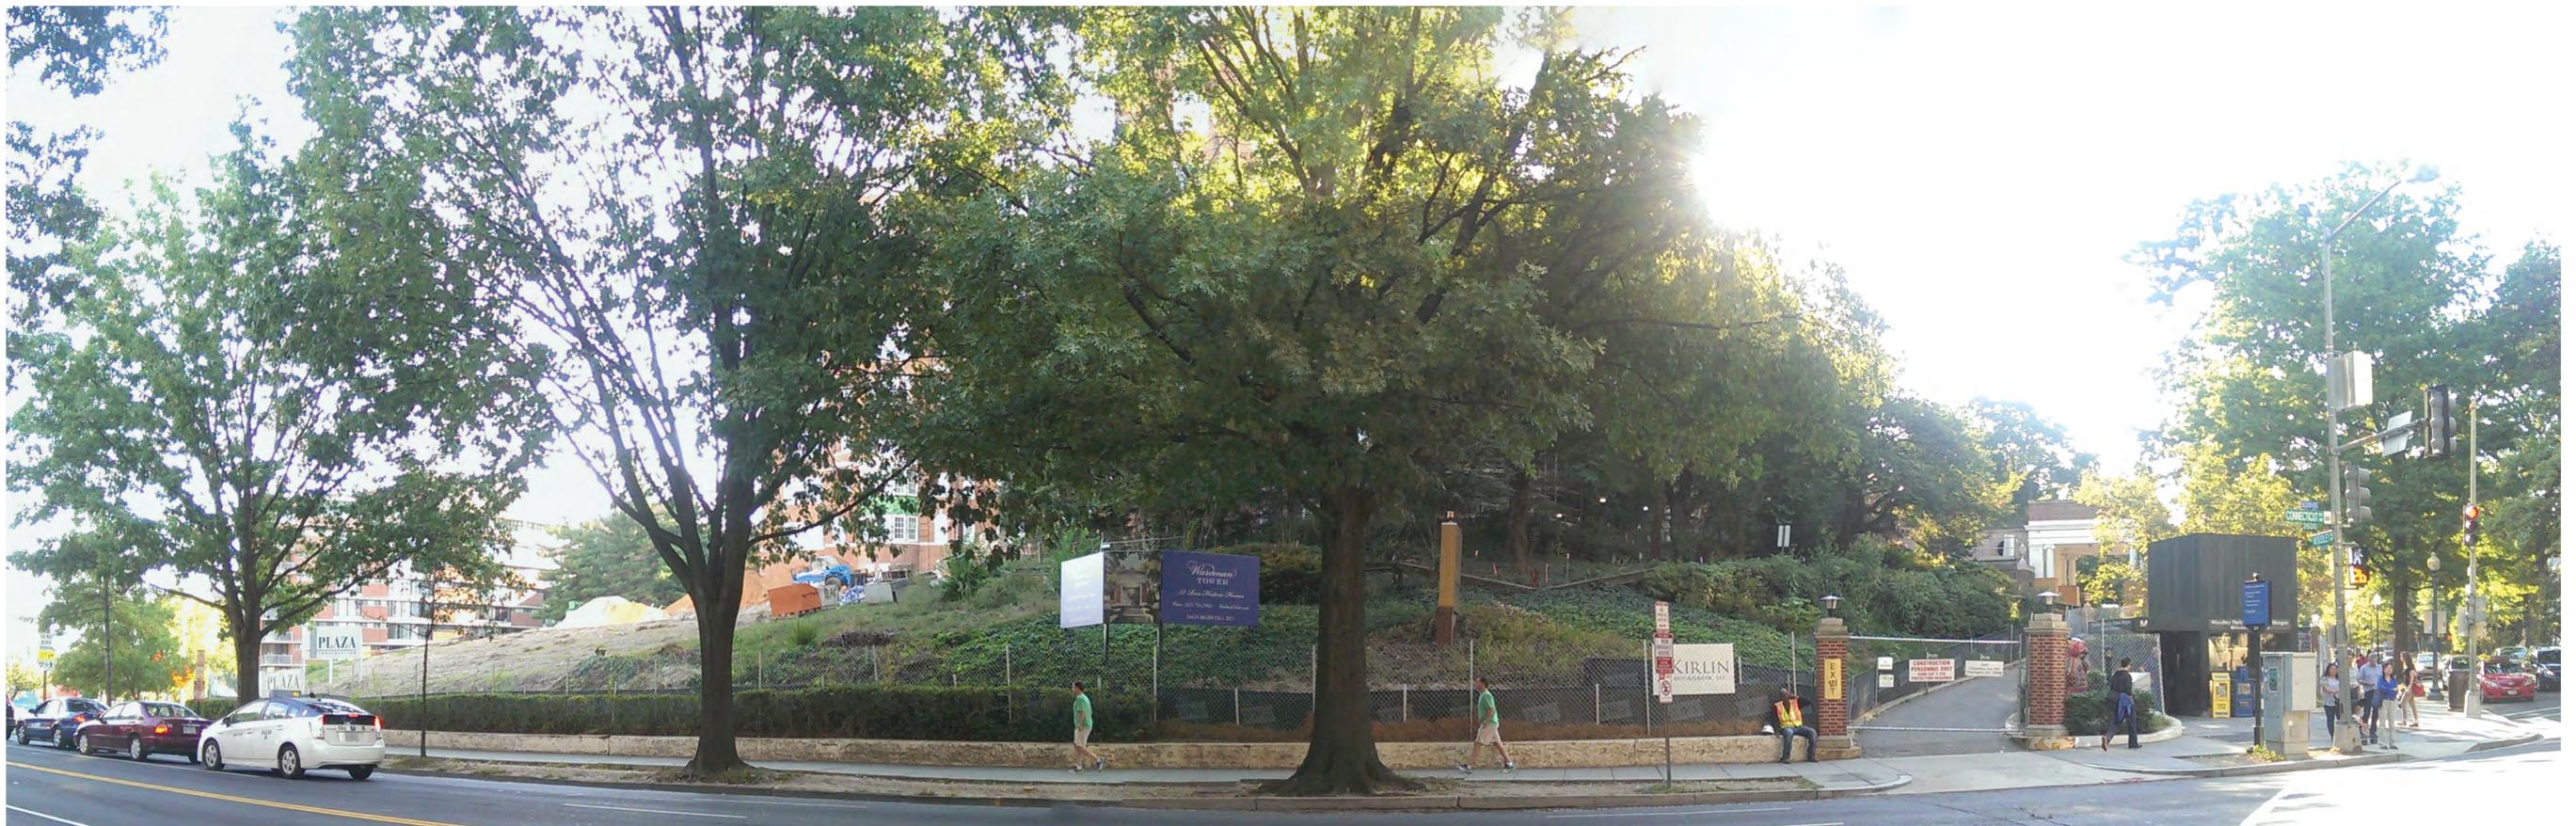

2015. Fall view across Connecticut Avenue



2017. Spring view across Connecticut Avenue - Approximately 1 year after planting installation



2027. Spring view across Connecticut Avenue - Approximately 10 years after planting installation