

WOODLEY ROAD, N.W.
(90' WIDE)


CONNECTICUT AVENUE, N.W.
(WIDTH VARIES)

MARRIOTT HOTEL EXIT

24th STREET, N.W.
(WIDTH VARIES)

LEGEND

-  EXISTING TREE
-  PROPOSED CANOPY TREE
-  PROPOSED EVERGREEN TREE
-  PROPOSED ORNAMENTAL TREES
-  PROPOSED SHRUBS
-  EXISTING SHRUBS
-  GROUNDCOVERS AND PERENNIALS
-  TURF
-  REINFORCED TURF
-  ECO-LAWN

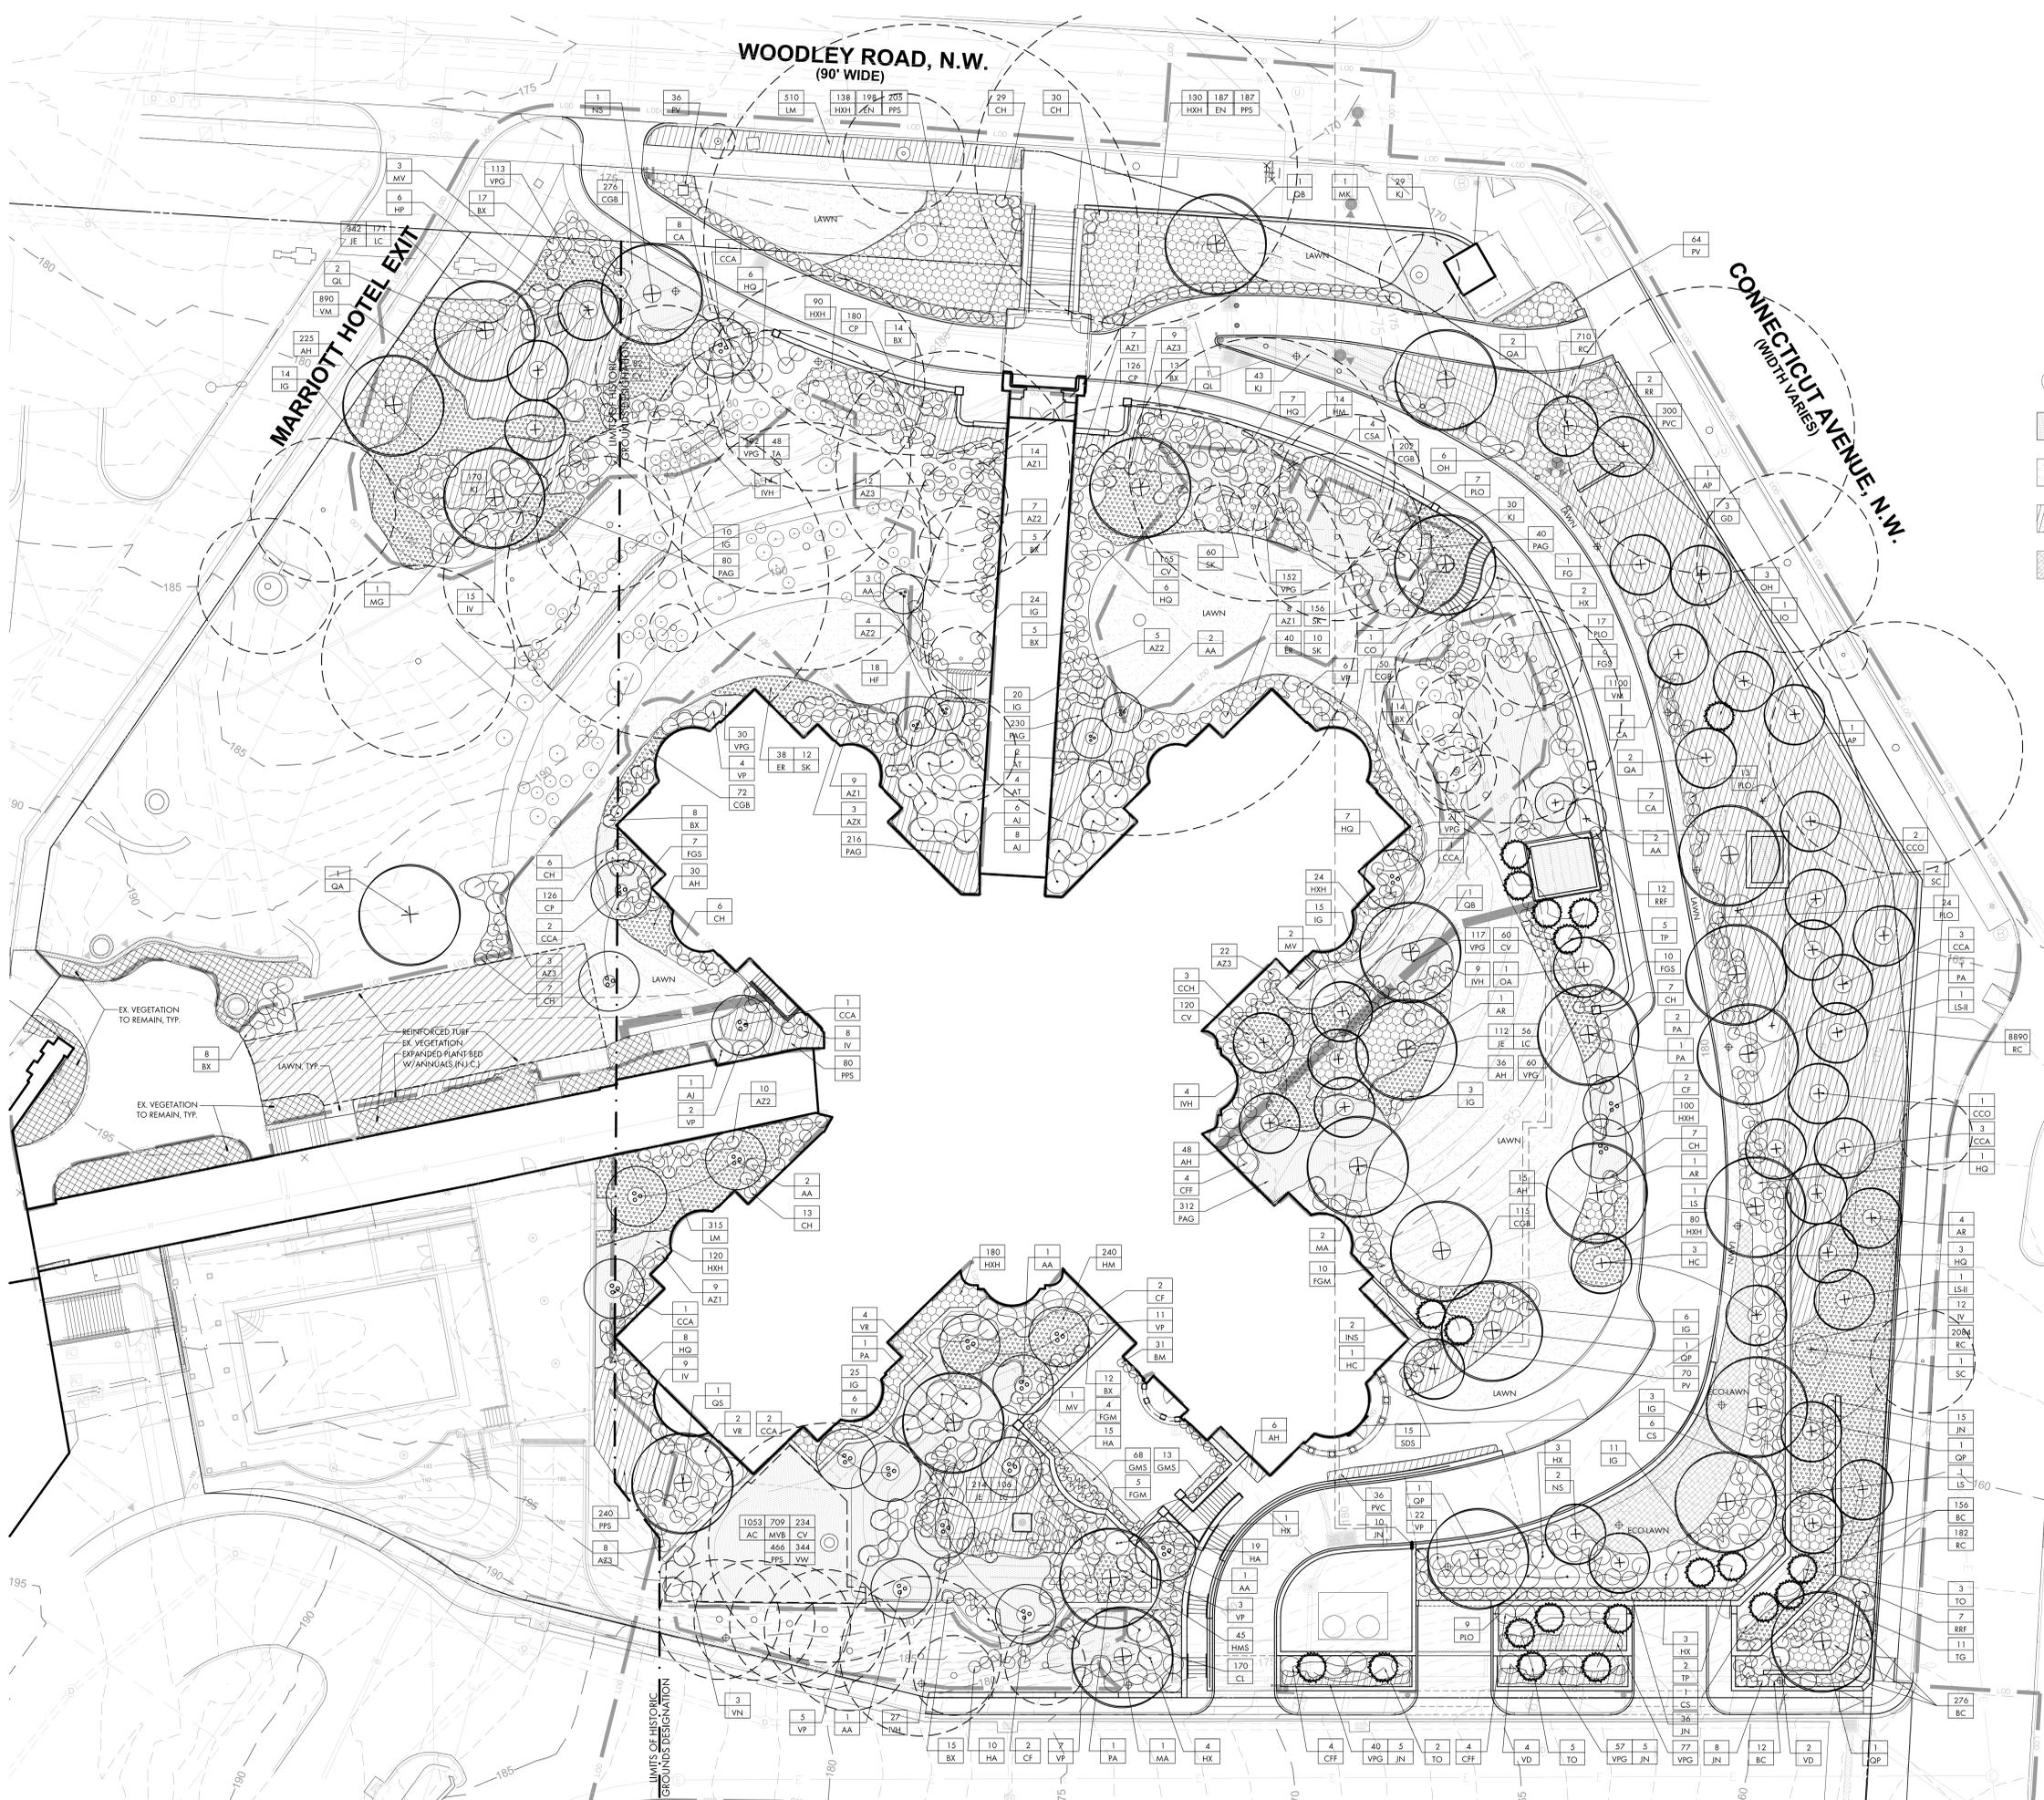

anderson cooper group architects

McLean
1430 Spring Hill Road, Suite 104
McLean, Virginia 22102
T: 703.749.4545 F: 703.749.9016

Middleburg
20 South Madison Street, P.O. Box 2133
Middleburg, Virginia 20117
T: 540.687.5787 F: 703.749.9016



Michael Vergason Landscape Architects, Ltd.
1102 King Street, 2nd Floor
Alexandria, VA 22314
T: 703.836.5557 F: 703.836.5505
www.vergason.net

PROJECT NAME:
WARDMAN TOWER GARAGE
2660 WOODLEY ROAD, N.W.
WASHINGTON, D.C.

SEAL:


ACG ARCHITECTS P.C. EXPRESSLY RESERVES ITS COMMON LAW COPYRIGHT AND OTHER PROPERTY RIGHTS TO THESE PLANS. THESE PLANS ARE NOT TO BE REPRODUCED, CHANGED OR COPIED IN ANY FORM OR MANNER WHATSOEVER, NOR ARE THEY TO BE ASSIGNED TO ANY THIRD PARTY, WITHOUT FIRST OBTAINING THE EXPRESS WRITTEN PERMISSION AND CONSENT OF ACG ARCHITECTS P.C.

ISSUE:	DATE:
50% DESIGN DEVELOPMENT	01/10/14
PDPM SUBMISSION	02/20/14
3rd PARTY REVIEW SUBMISSION	02/28/14
PERMIT SUBMISSION	05/06/14
CONFORMED BID SET	01/05/15

Sheet Title
OVERALL PLANTING PLAN

Drawing No.
GL-603

ACG Project No. 4463.02

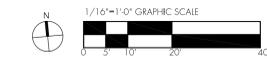

DATE PLOTTED: 1/23/14 10:57:03 AM BY: B.M.